



Historic District Commission

Certificate of Appropriateness

Plans for: 18 N. Holcomb
Owner: Greg Wilson
Builder: Owner
Architect: N/A

Plans approved by the Commission on 7/29/02*.

*Expires 12 months from approval date.

Description:


Replacement of a concrete porch on the rear of the house with a wood porch in keeping with the turn of the century house. A picture was submitted showing the style to be used. The materials will be wood.

Chairman Signature:

Leslie L. Haight

Date: 7/29/2002

Greg & Army Wilson
18 N. Holcomb

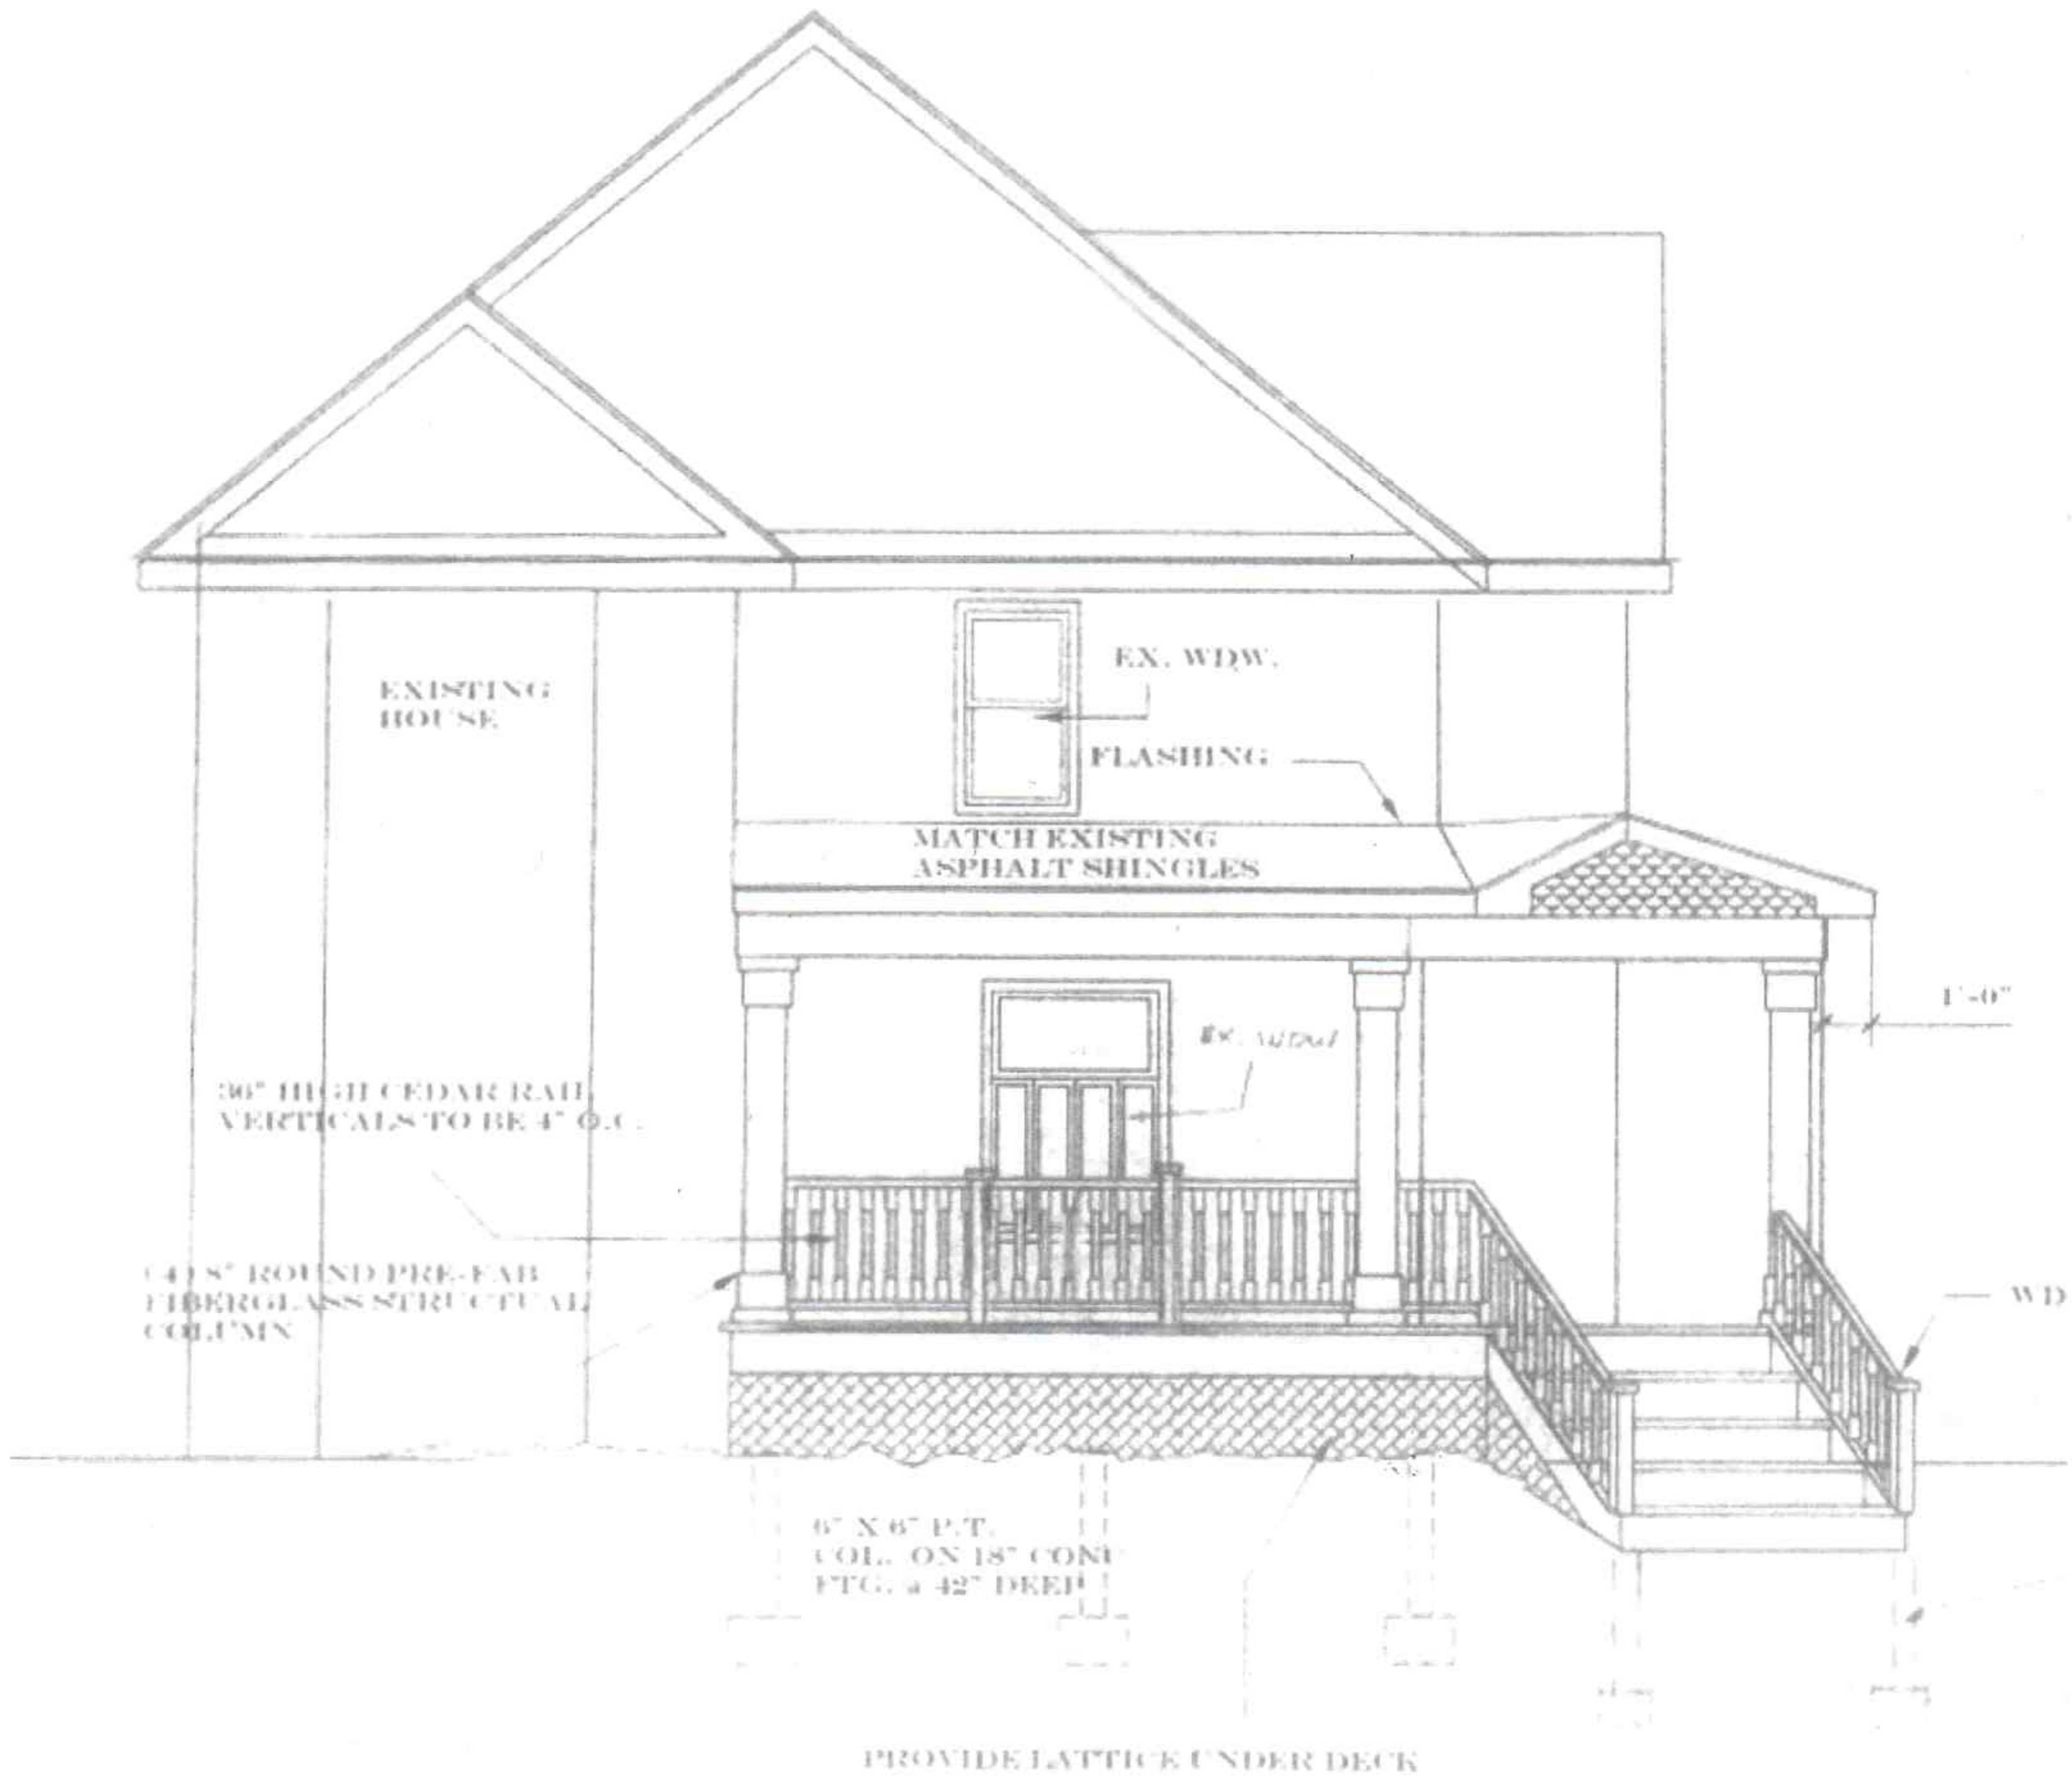

FRONT ELEVATION 1/4" = 1' - 0"

(248) 625-0583